


STATE OF TEXAS
COUNTY OF DENTON


VICINITY MAP

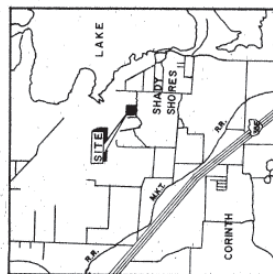

GRAPHIC SCALE
IN FEET

FILED FOR RECORD
7396
85 FEB 13 AM 10:22
MARY J. HILL CO. CLERK
DENTON COUNTY TEXAS

3-18-85
J. D. D. 1984

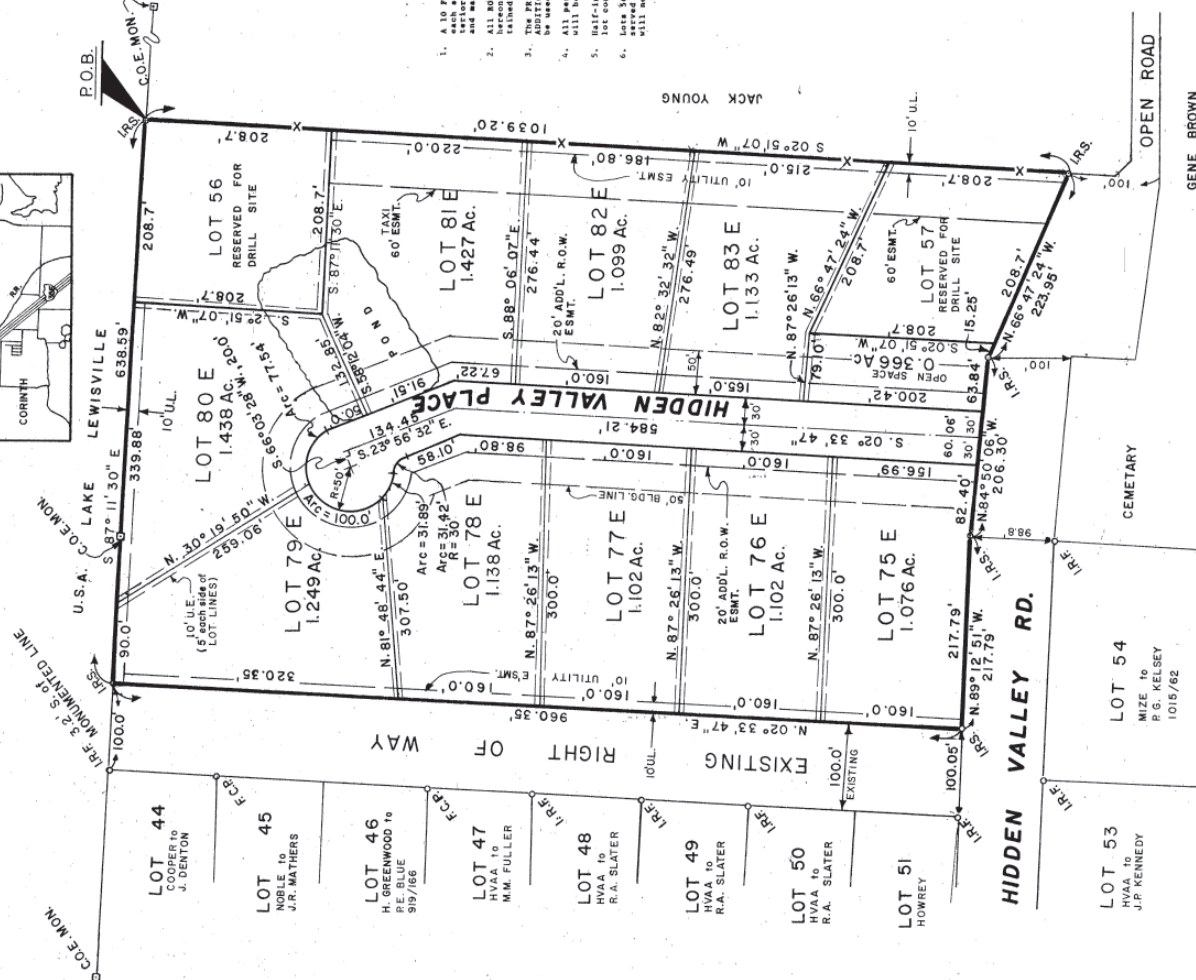

- NOTES:
1. A 10' FOOT UTILITY EASEMENT, 5' feet on each side of the centerline, is shown for the lot lines for the construction and maintenance of public utilities.
 2. The easement shown on the plat is for the use of the easement holder as shown on the plat.
 3. The PRIVATE ROADS and adjoining 20 feet of easement shown on the plat are to be used for the private use of the easement holder.
 4. All easements shown on the plat will be monumented in concrete.
 5. Half-inch iron rods will be set at all lot corners upon approval of plat.

NOTE: THEREFORE, KNOW ALL MEN BY THESE PRESENTS:

THAT HIDDEN VALLEY AIRPARK ASSOCIATION, INC., does hereby adopt this plat designating the herein described property as HIDDEN VALLEY ESTATES PHASE II in the Town of Shady Shores, Denton County, Texas, and do hereby dedicate the rights-of-way easements as shown hereon.

LOUIS A. GARLAND, JR.
BY: Louis A. Garland, Jr. President
Hidden Valley Airpark Association, Inc.

STATE OF TEXAS
COUNTY OF DENTON
BEFORE ME, the undersigned Notary Public in and for said County and State on this day personally appeared LOUIS A. GARLAND, JR. known to me to be the person whose name is subscribed to the foregoing instrument, and acknowledged to me that he executed the same for the purpose and consideration therein expressed, and in the capacity therein stated.

GIVEN UNDER MY HAND AND SEAL OF OFFICE THIS 14th DAY OF Feb. 1984.

JOEL GARWICK BURKE
Notary Public in the State of Texas

My Commission expires:



SURVEYOR'S CERTIFICATE

KNOW ALL MEN BY THESE PRESENTS:

THAT I, WILLIAM M. COLEMAN, Registered Public Surveyor, do hereby certify that this plat was prepared from an actual and accurate survey of the land, and that the monuments shown hereon were found or placed under my direction and supervision in accordance with the Ordinances of the Town of Shady Shores, Texas.

Wm. M. Coleman
William M. Coleman, R.P.S., No. 4001
Date: 2-28-85



APPROVED FOR FILING:

MAJOR: Oliver Stephens
CHAIRMAN, PLANNING & ZONING: Thomas Dwyer

ATTEST:

City Secretary: [Signature]

FINAL PLAT OF
HIDDEN VALLEY ESTATES PHASE II
PAGE 2 OF 2
IN THE W.D. DURHAM SURVEY A-330
TOWN OF SHADY SHORES, DENTON COUNTY, TEXAS.

DATE: 12-10-84
DRAWN BY: W.K.F.
SCALE: 1" = 100'
REVISIONS: 1-10-85
2-1-85
DRAWING NO. 84385
PREPARED BY
COLEMAN & ASSOCIATES
SURVEYING
P.O. BOX 686
DENTON, TEXAS 76202
817-565-8215